


HEAD

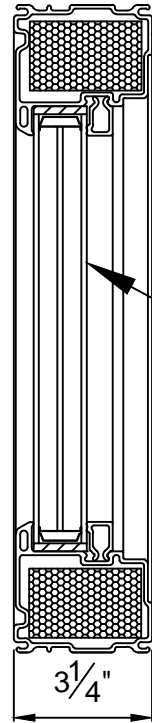

SILL


VERTICAL SECTION

3 1/4"

HIGH PROFILE FRAME

TRIPLE GLASS

JAMB

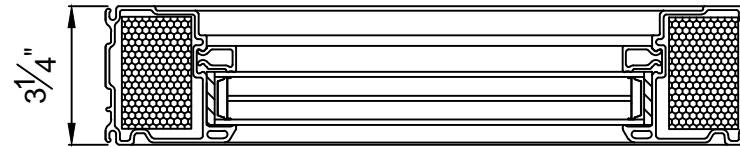

3/4"

HORIZONTAL SECTION

0	ISSUED FOR REVIEW	
REV.	DESCRIPTION	DATE: (mm/dd/yy)



SILEX FIBERGLASS

1654 FIELD ST.
WINNIPEG, MB R3E 3H8
TEL: 204-788-0648
FAX: 204-788-0649

PROJECT TITLE:
HIGH PROFILE FRAME

SHEET TITLE:

SCALE:
1"=0'-4"

DRAWN BY:
ZH E2